

NOTES:
1) SEE GENERAL NOTES & PROJECT MANUAL.

#	REVISION	DATE
1	FILED SET	11/21/2013

larson and paul ARCHITECTS

DOUGLAS LARSON, ARCHITECT
RODMAN PAUL, ARCHITECT
118 CHAMBERS ST
4TH FLOOR
NEW YORK, NY 10007

T 212-587-1900
F 212-587-3267

© COPYRIGHT, LARSON + PAUL ARCHITECTS

BERGER RESIDENCE

845 WILLOWBROOK ROAD
CLINTON CORNERS, NY

PROPOSED - BASEMENT FLOOR PLAN


JOB NUMBER:	13-13	STAMP:
SCALE:	AS NOTED	
ISSUE DATE:	10/23/2013	
DRAWN BY:	DS	

DRAWING #: **PROGRESS SET**

A:100.00

X PAGE OF X

PRINTED ON: 11/21/2013 4:37 PM

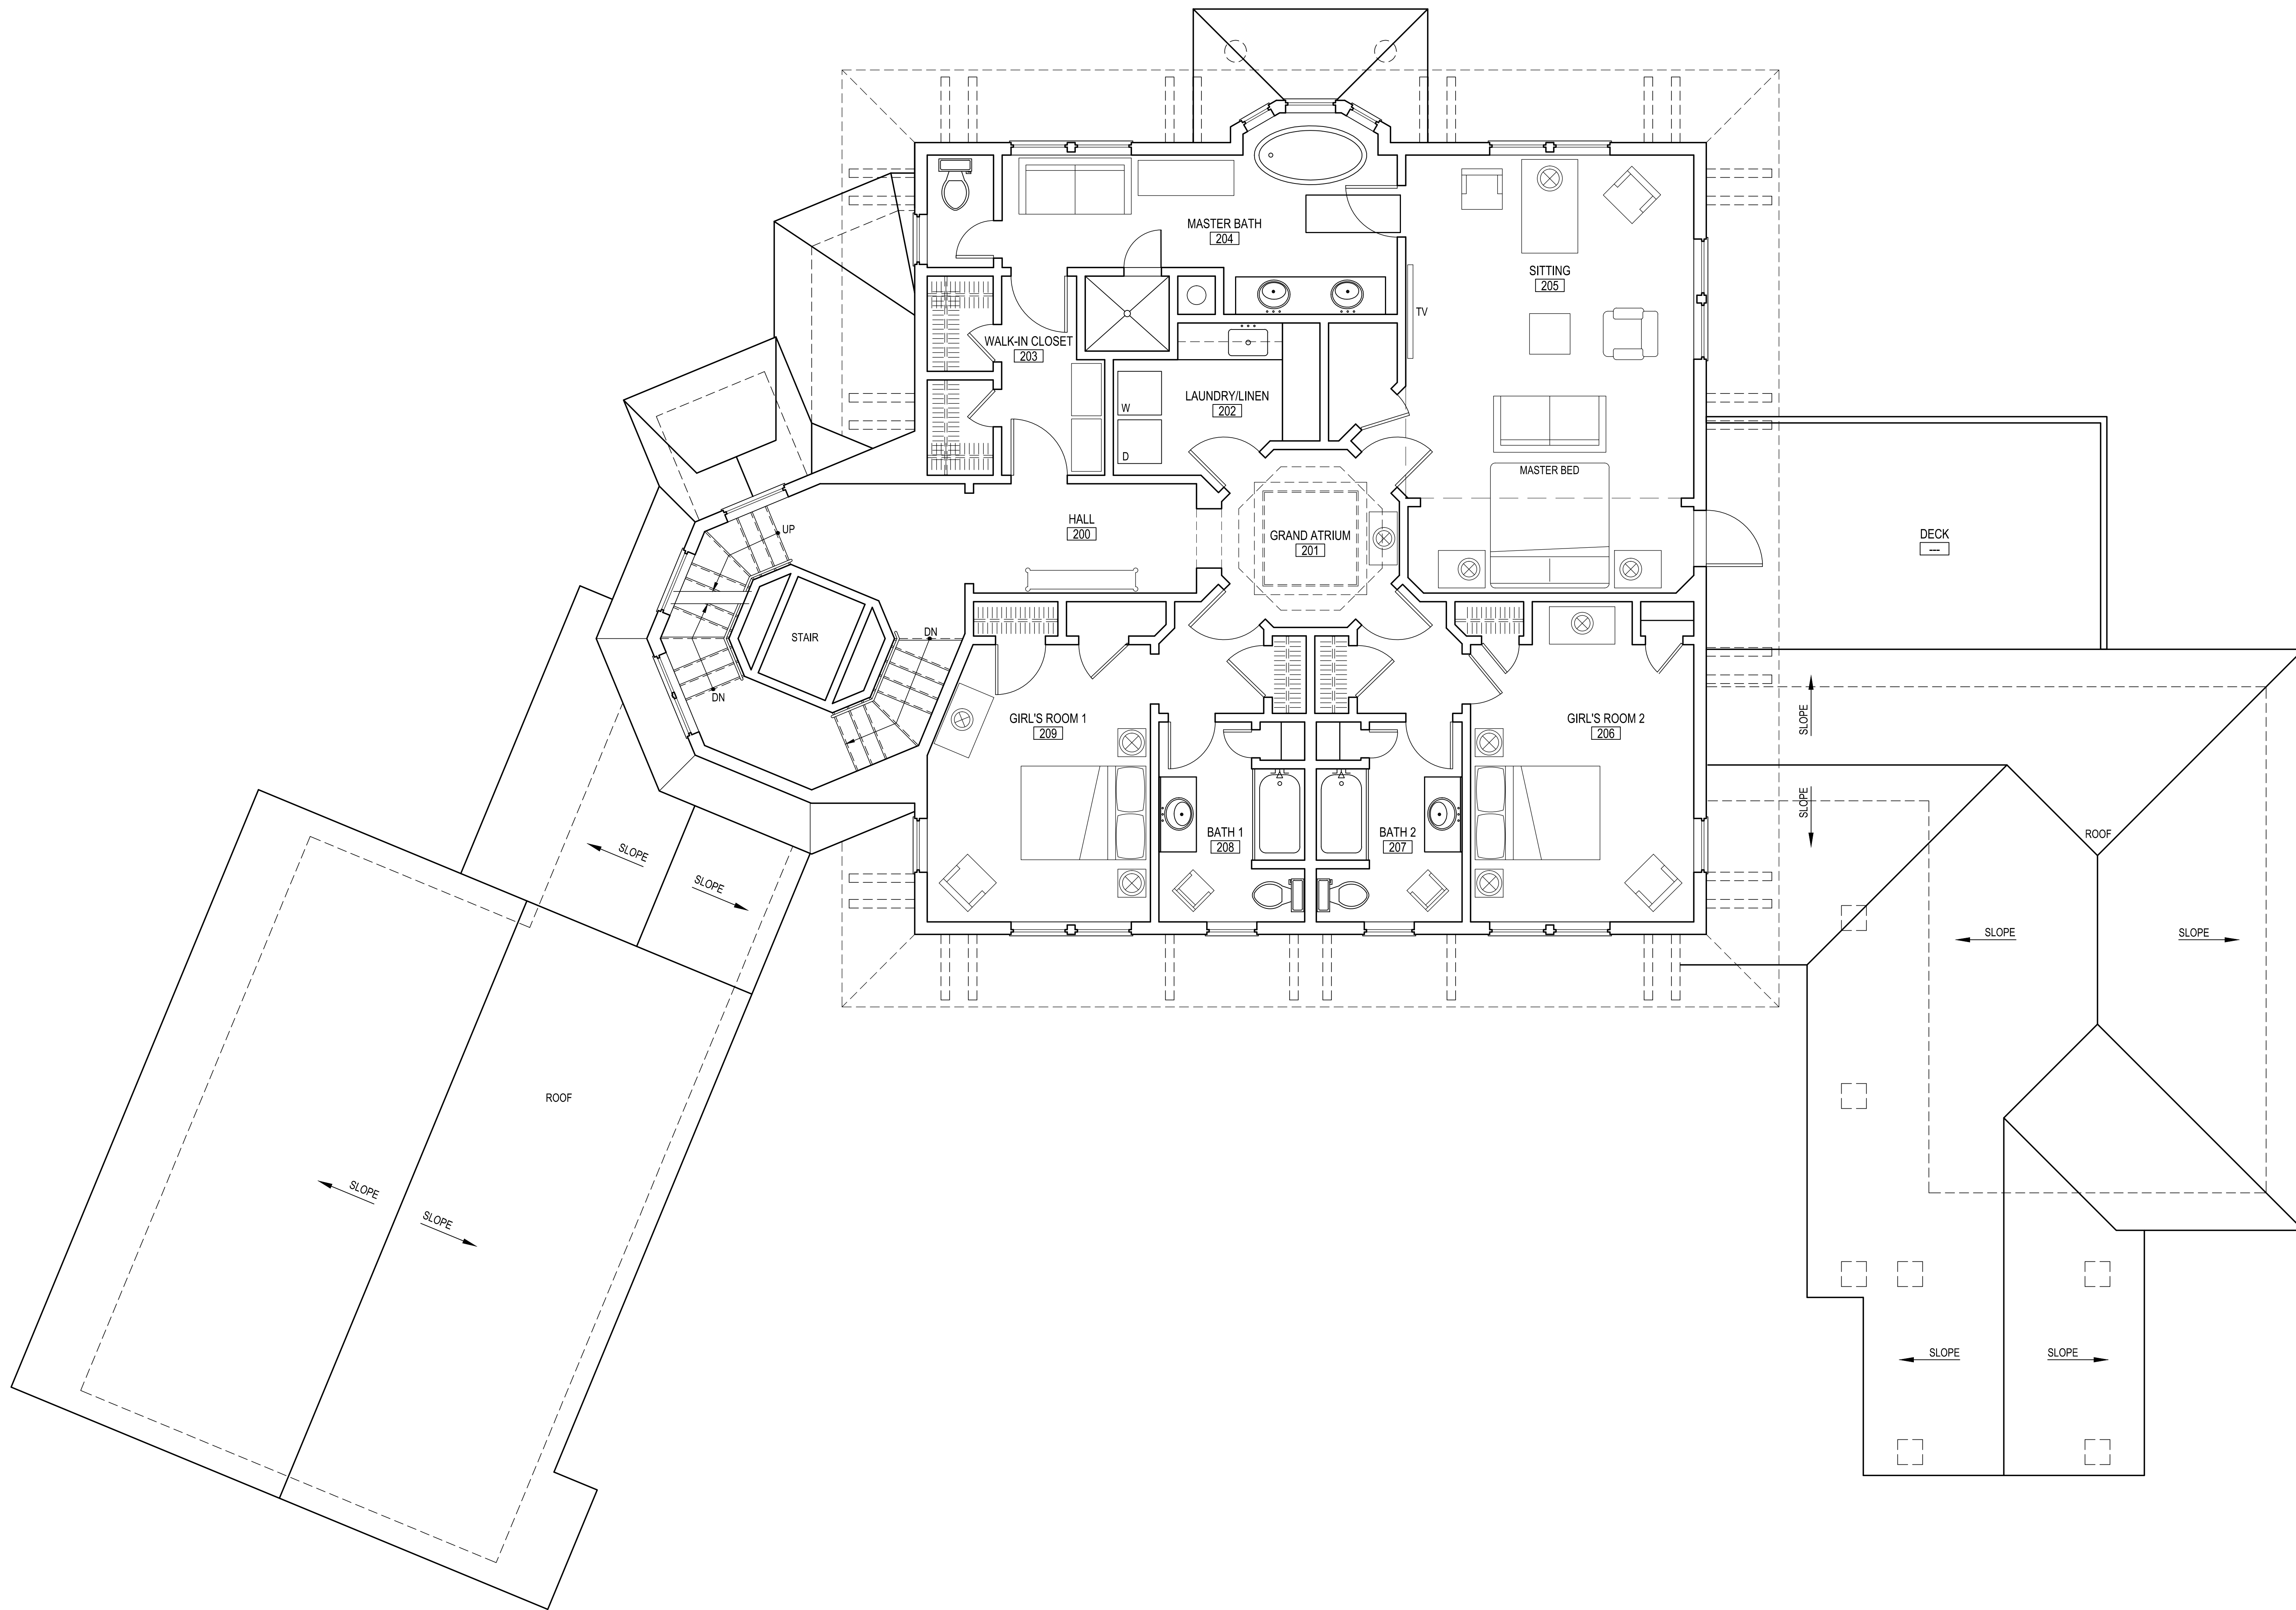

NOTES:
 1) SEE GENERAL NOTES & PROJECT MANUAL.

1	FILED SET	11/21/2013
#	REVISION	DATE

larson and paul ARCHITECTS

DOUGLAS LARSON, ARCHITECT
 RODMAN PAUL, ARCHITECT
 118 CHAMBERS ST
 4TH FLOOR
 NEW YORK, NY 10007

T 212-587-1900
 F 212-587-3267

© COPYRIGHT, LARSON + PAUL ARCHITECTS

BERGER RESIDENCE

845 WILLOWBROOK ROAD
 CLINTON CORNERS, NY

PROPOSED - SECOND FLOOR PLAN

JOB NUMBER: 13-13

STAMP:

SCALE: AS NOTED

ISSUE DATE: 10/23/2013

DRAWN BY: DS


DRAWING #:

PROGRESS SET

A:102.00

X PAGE OF X

PRINTED ON: 11/21/2013 4:39 PM

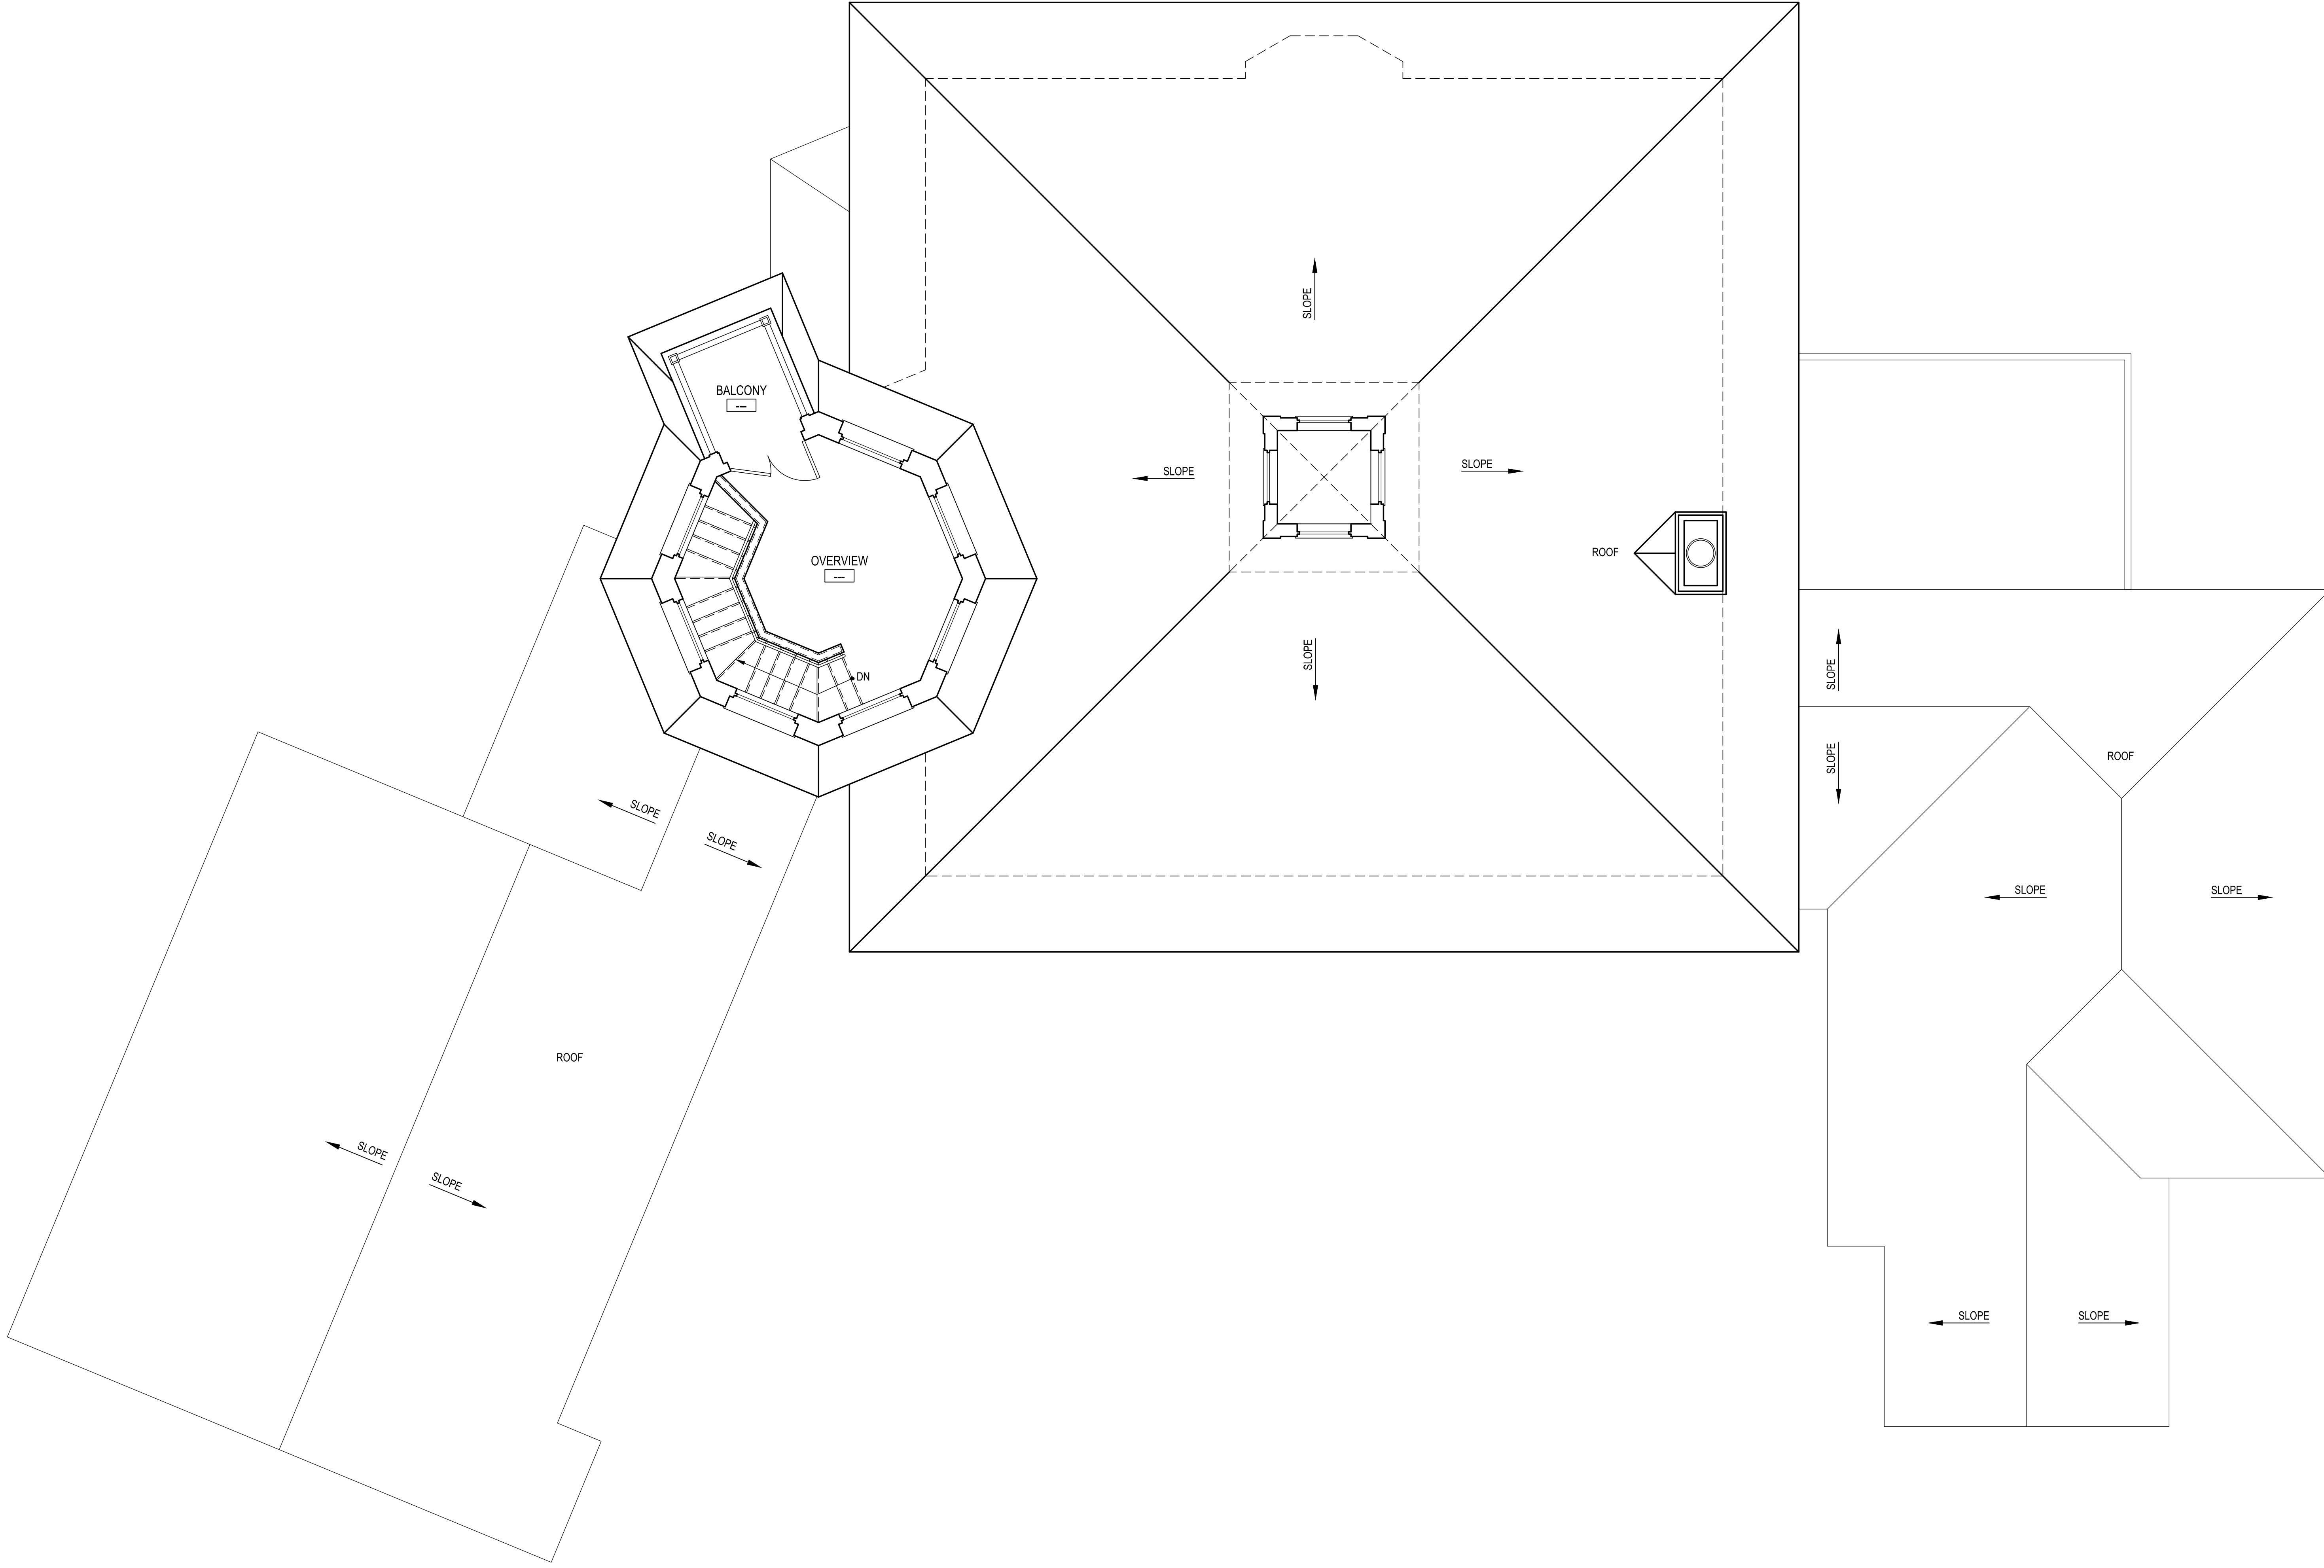

NOTES:
 1) SEE GENERAL NOTES & PROJECT MANUAL.

#	REVISION	DATE
1	FILING SET	11/21/2013

BERGER RESIDENCE
 845 WILLOWBROOK ROAD
 CLINTON CORNERS, NY

PROPOSED - TOWER, CUPOLA & ROOF FLOOR PLAN

JOB NUMBER:	13-13	STAMP:
SCALE:	AS NOTED	
ISSUE DATE:	10/23/2013	
DRAWN BY:	DS	

DRAWING #: **PROGRESS SET**
A:103.00
 X PAGE OF X

PRINTED ON: 11/21/2013 4:40 PM

1 PROPOSED - TOWER, CUPOLA & ROOF FLOOR PLAN
 SCALE: 1/4"=1'-0"



2 PROPOSED - EAST ELEVATION
SCALE: 1/4"=1'-0"



1 PROPOSED - WEST ELEVATION
SCALE: 1/4"=1'-0"

NOTES:
1) SEE GENERAL NOTES & PROJECT MANUAL.

#	REVISION	DATE
1	FILING SET	11/21/2013

larson and paul ARCHITECTS

DOUGLAS LARSON, ARCHITECT
RODMAN PAUL, ARCHITECT
118 CHAMBERS ST
4TH FLOOR
NEW YORK, NY 10007

T 212-587-1900
F 212-587-3267
© COPYRIGHT, LARSON + PAUL ARCHITECTS

BERGER RESIDENCE

845 WILLOWBROOK ROAD
CLINTON CORNERS, NY

PROPOSED - EAST & WEST ELEVATIONS

JOB NUMBER: 13-13
SCALE: AS NOTED
ISSUE DATE: 10/23/2013
DRAWN BY: DS

DRAWING #: **PROGRESS SET**

A:201.00

NOTES:
1) SEE GENERAL NOTES & PROJECT MANUAL.



2 PROPOSED - SOUTH ELEVATION
SCALE: 1/4"=1'-0"



1 PROPOSED - NORTH ELEVATION
SCALE: 1/4"=1'-0"

#	REVISION	DATE
1	FILING SET	11/21/2013

larsonandpaul ARCHITECTS

DOUGLAS LARSON, ARCHITECT
RODMAN PAUL, ARCHITECT
118 CHAMBERS ST
4TH FLOOR
NEW YORK, NY 10007

T 212-587-1900
F 212-587-3267
© COPYRIGHT, LARSON + PAUL ARCHITECTS

BERGER RESIDENCE
845 WILLOWBROOK ROAD
CLINTON CORNERS, NY

PROPOSED - NORTH & SOUTH ELEVATIONS

JOB NUMBER:	13-13	STAMP:
SCALE:	AS NOTED	
ISSUE DATE:	10/23/2013	
DRAWN BY:	DS	

DRAWING #: **PROGRESS SET**
A:200.00
X PAGE OF X